
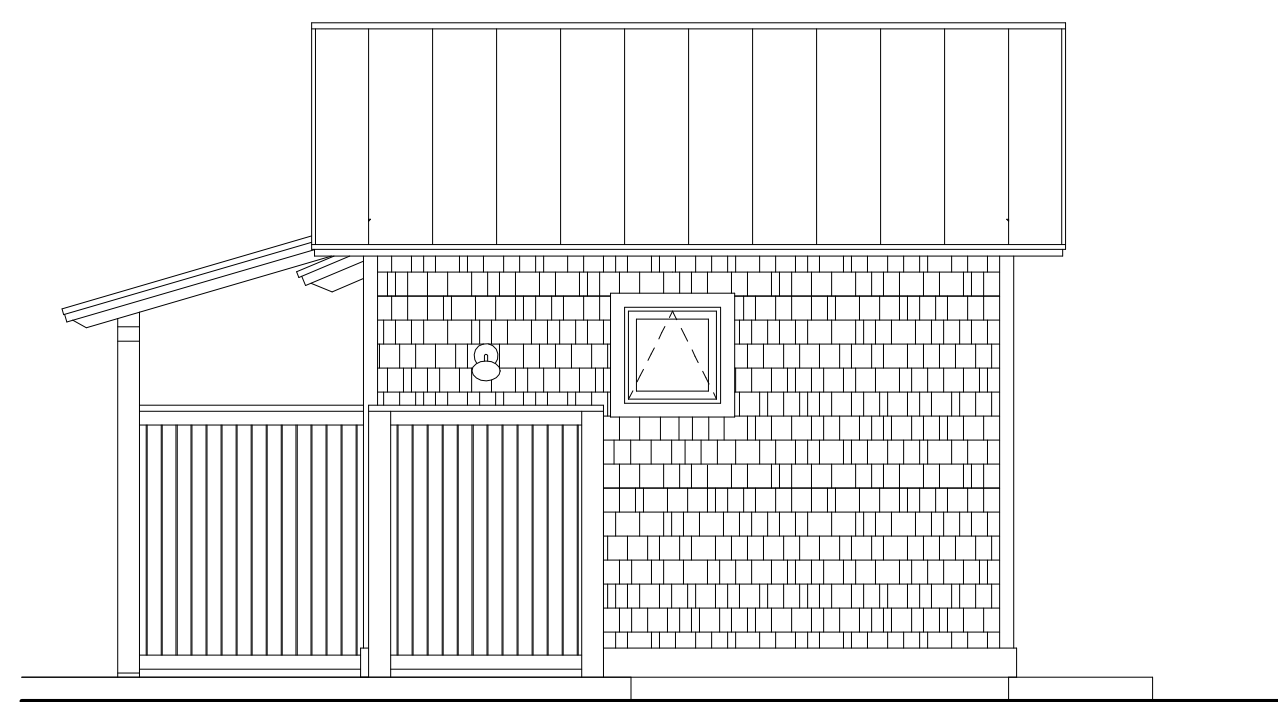



[illegible]

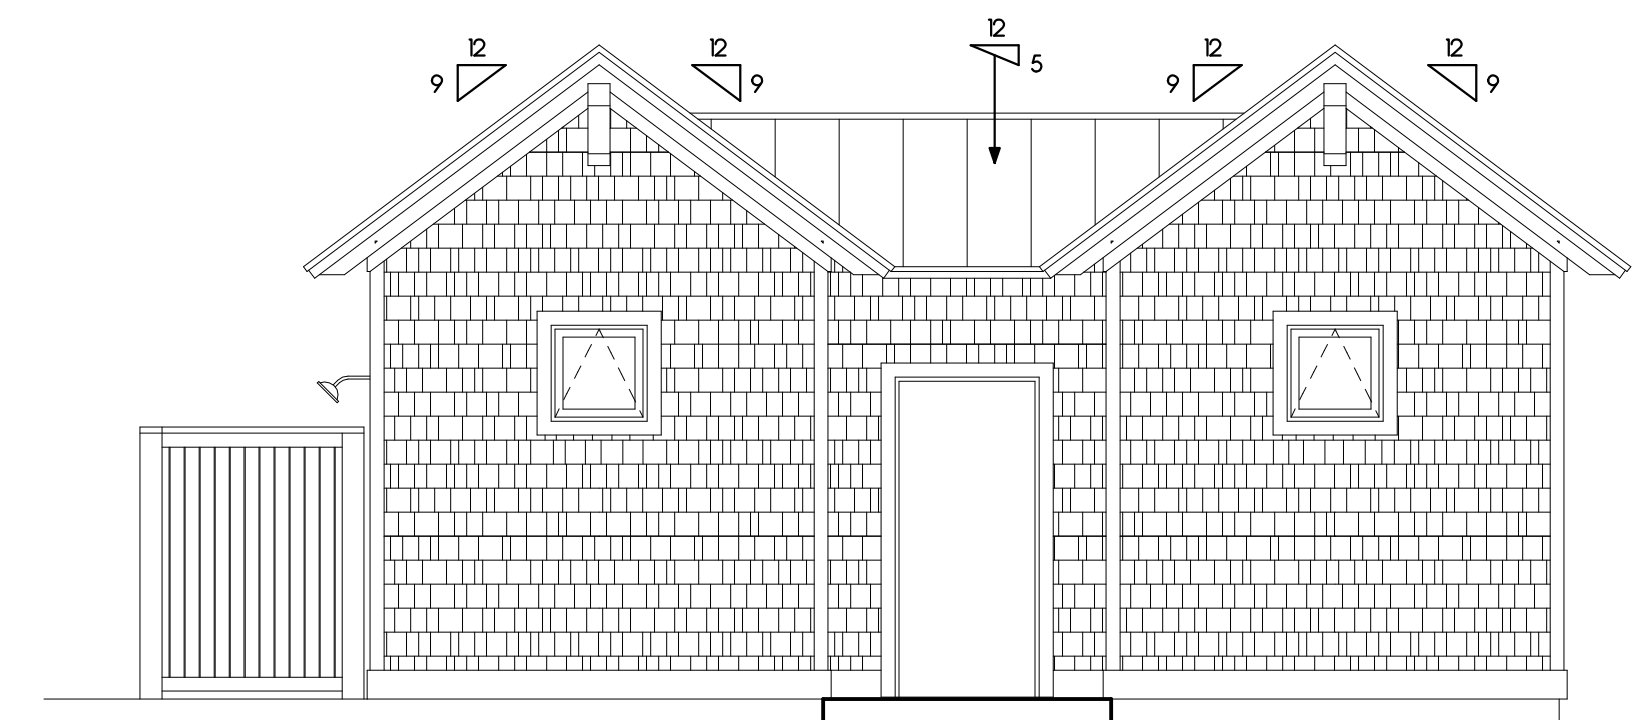


RIGHT SIDE ELEVATION

$$1/4'' = 1' - 0''$$


REAR ELEVATION
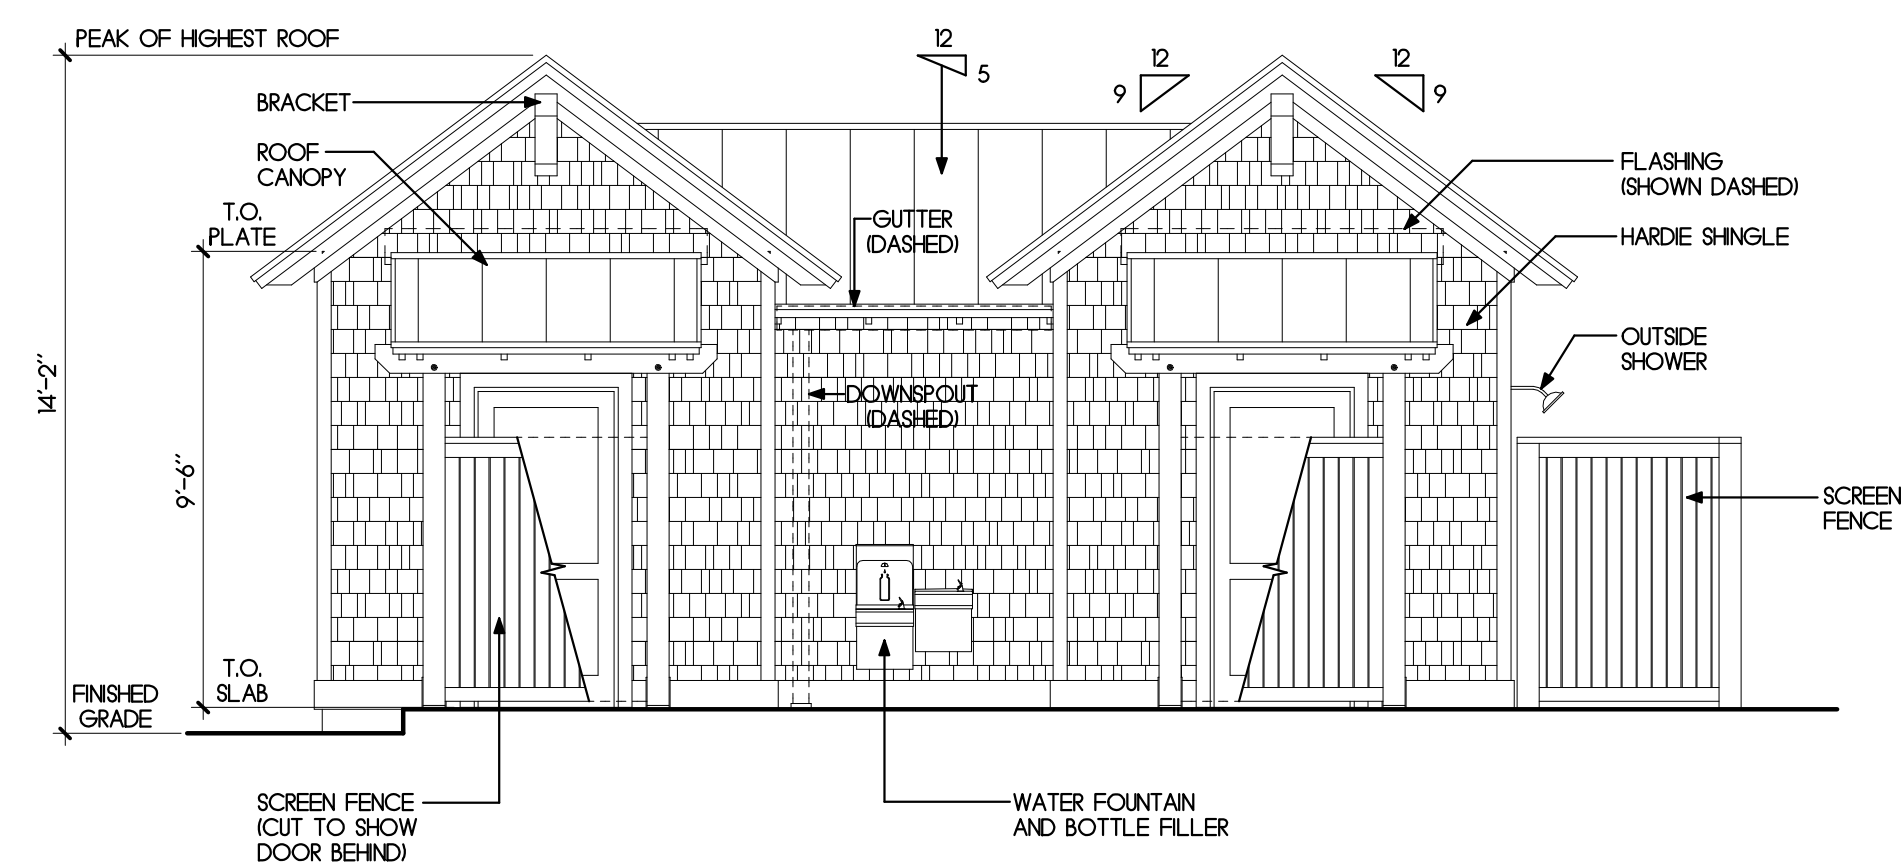
$$1/4'' = 1' - 0''$$


FRONT ELEVATION
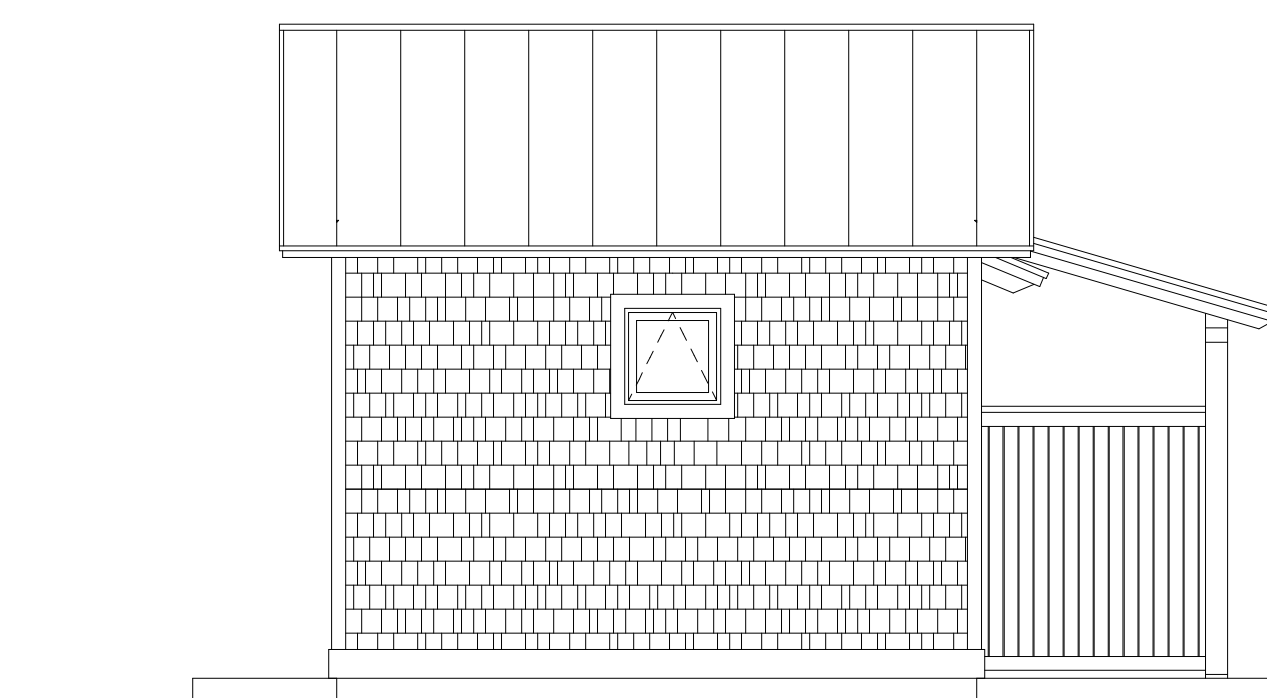
$$1/4'' = 1'-0''$$


LEFT SIDE ELEVATION

$$1/4'' = 1'-0''$$
[illegible]